


1843.6 sf EXTERIOR SQUARE FOOTAGE
 1639.7 INTERIOR SQUARE FOOTAGE

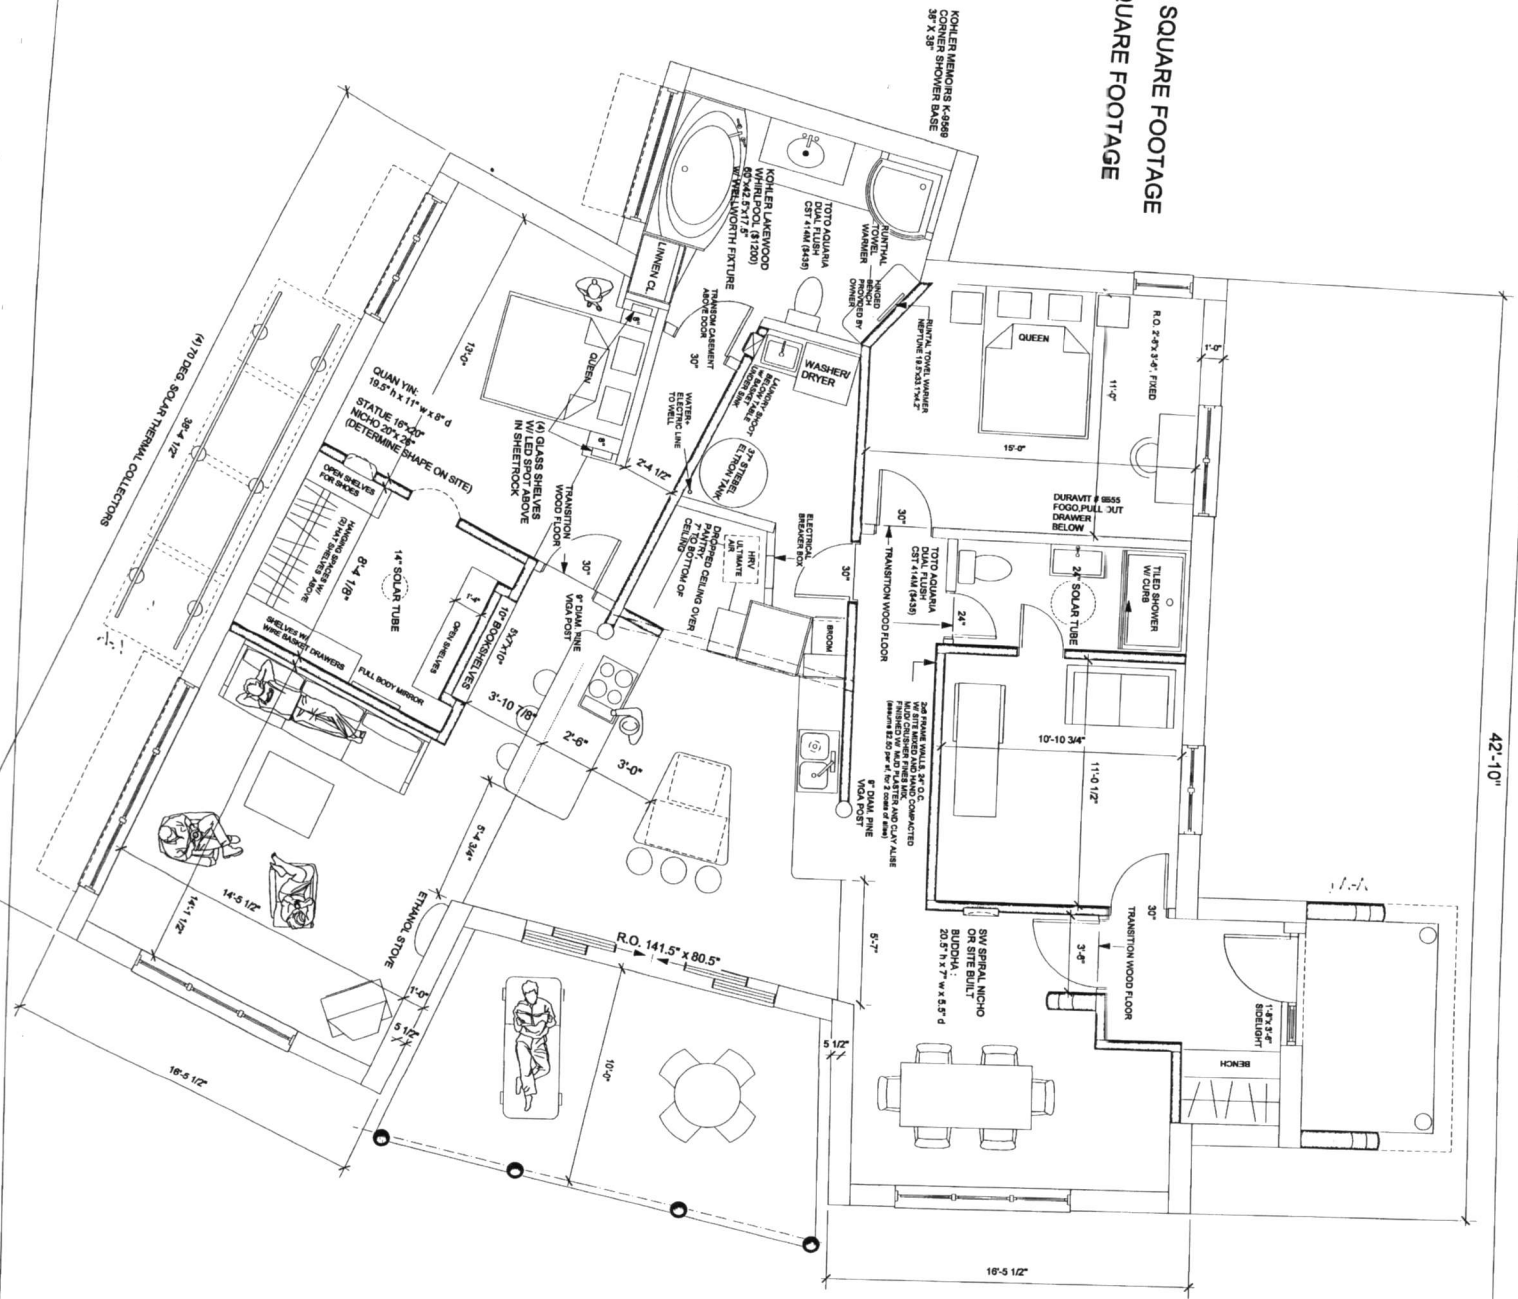

A-1

SCALE: 1/4" = 1'
 DATE: 5/1/08

MASTER FLOOR PLAN

ANTONIA FAHRNEY RESIDENCE

zero e design
 DIPL. ING. JOAQUIN KARCHER
 (575) 758-9741
 www.zeroedesign.com
 joaquin@zeroedesign.com